


PROFILE VIEW

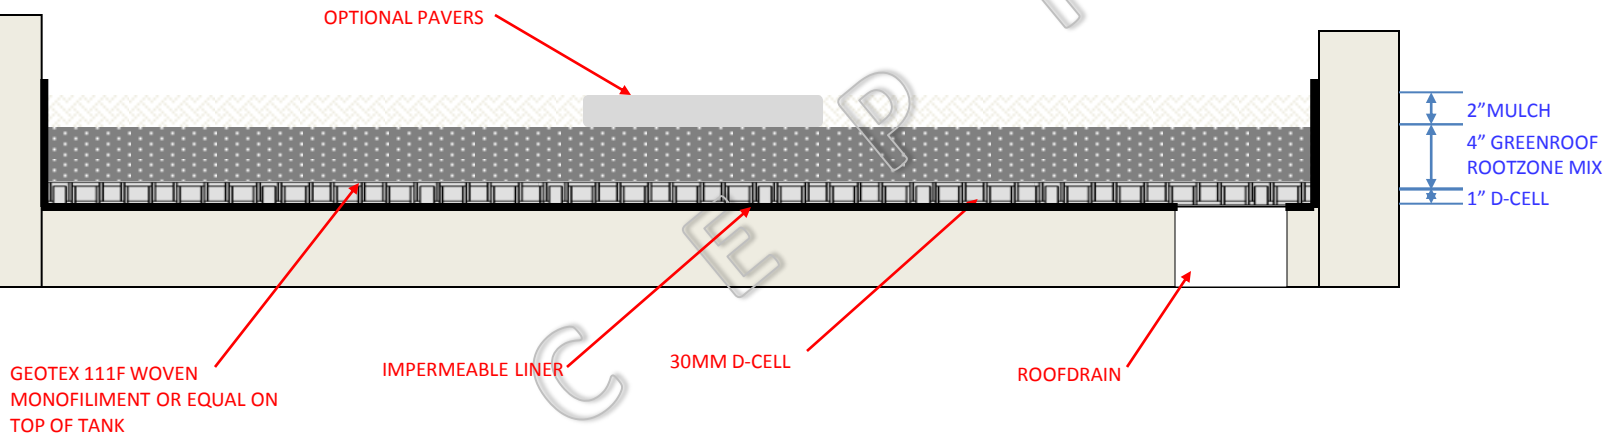

GREEN ROOF WITH 30MM DRAINAGE CELL